

MACLEOD

CONSTRUCTION LIMITED

PHONE: 01546 602989

EMAIL: sales@mkmacleod.co.uk

**FRONT & BACK
COTTAGES**

**THE SQUARE,
ACHNABA**

BY LOCHGILPHEAD




3 BED SEMI DETACHED DEVELOPMENT OPPORTUNITIES

Achnaba Estate is a highly desirable area situated on Loch Fyne near to the town of Lochgilphead. With woodland and sea views, Front and Back Cottages are both three bed semi detached development opportunities with sizeable private gardens and tremendous potential.


- ✓ RURAL SETTING
- ✓ WOODLAND VIEWS
- ✓ PARTIAL SEA VIEWS
- ✓ DEVELOPMENT POTENTIAL
- ✓ SIZEABLE GARDENS



FRONT COTTAGE FLOOR PLAN

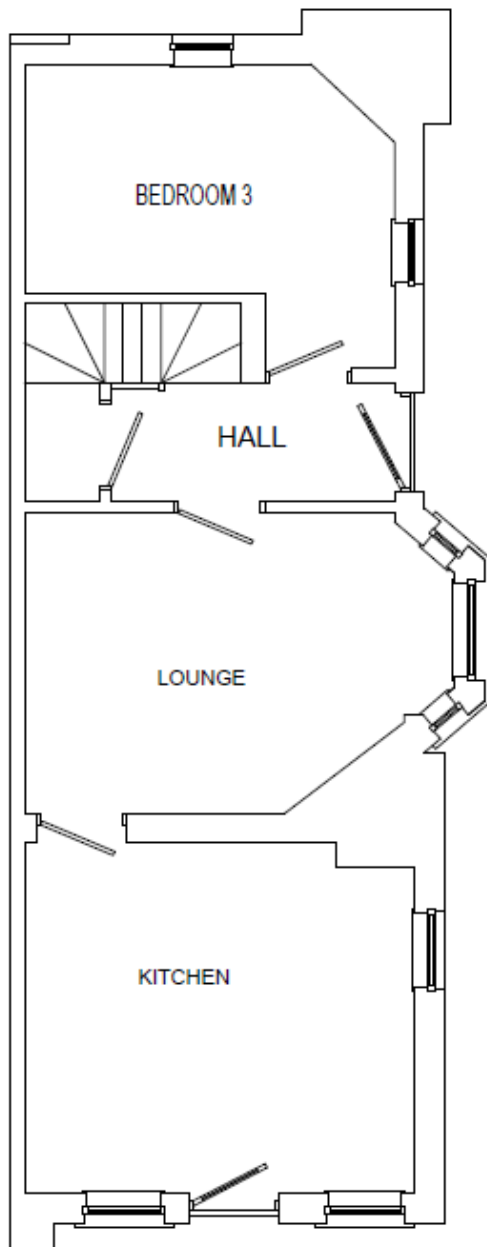

GROUND FLOOR

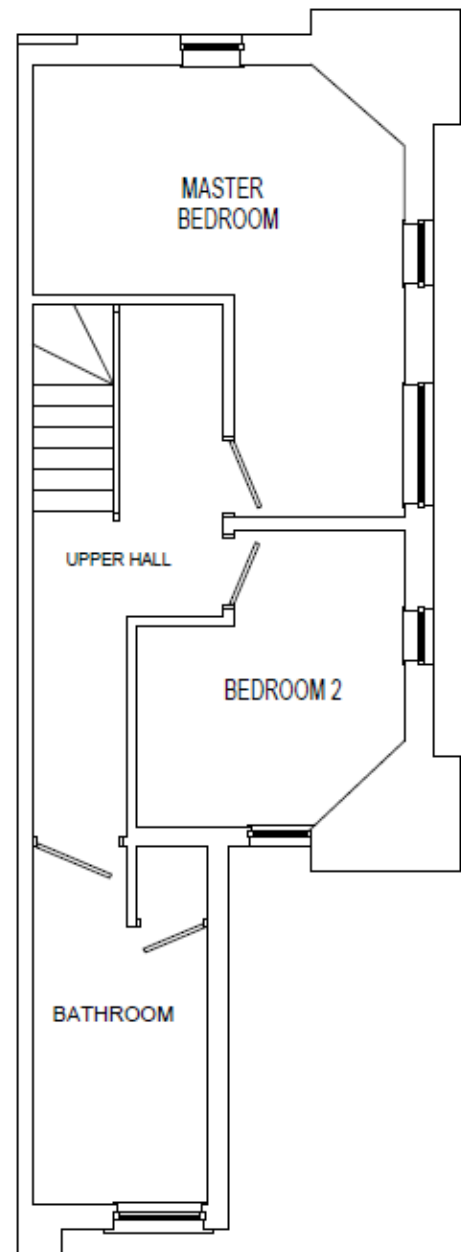


FIRST FLOOR


FRONT COTTAGE Offers Over £85,000

Please Note: These elevations & plans are for illustrative purposes only. Not to scale.

BACK COTTAGE FLOOR PLAN

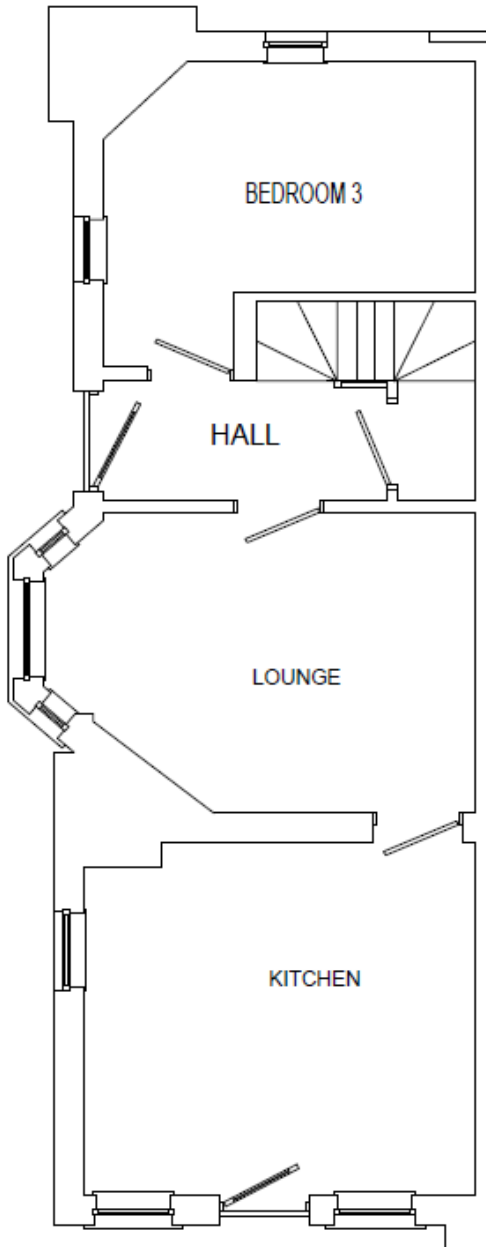

GROUND FLOOR

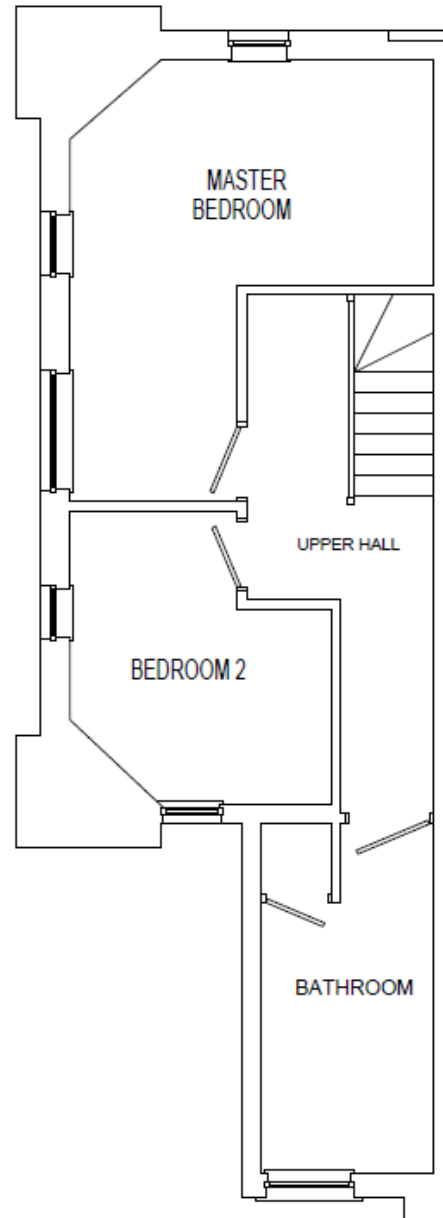


FIRST FLOOR

BACK COTTAGE: Offers Over £85,000

Please Note: These elevations & plans are for illustrative purposes only. Not to scale.

MAP LOCATION

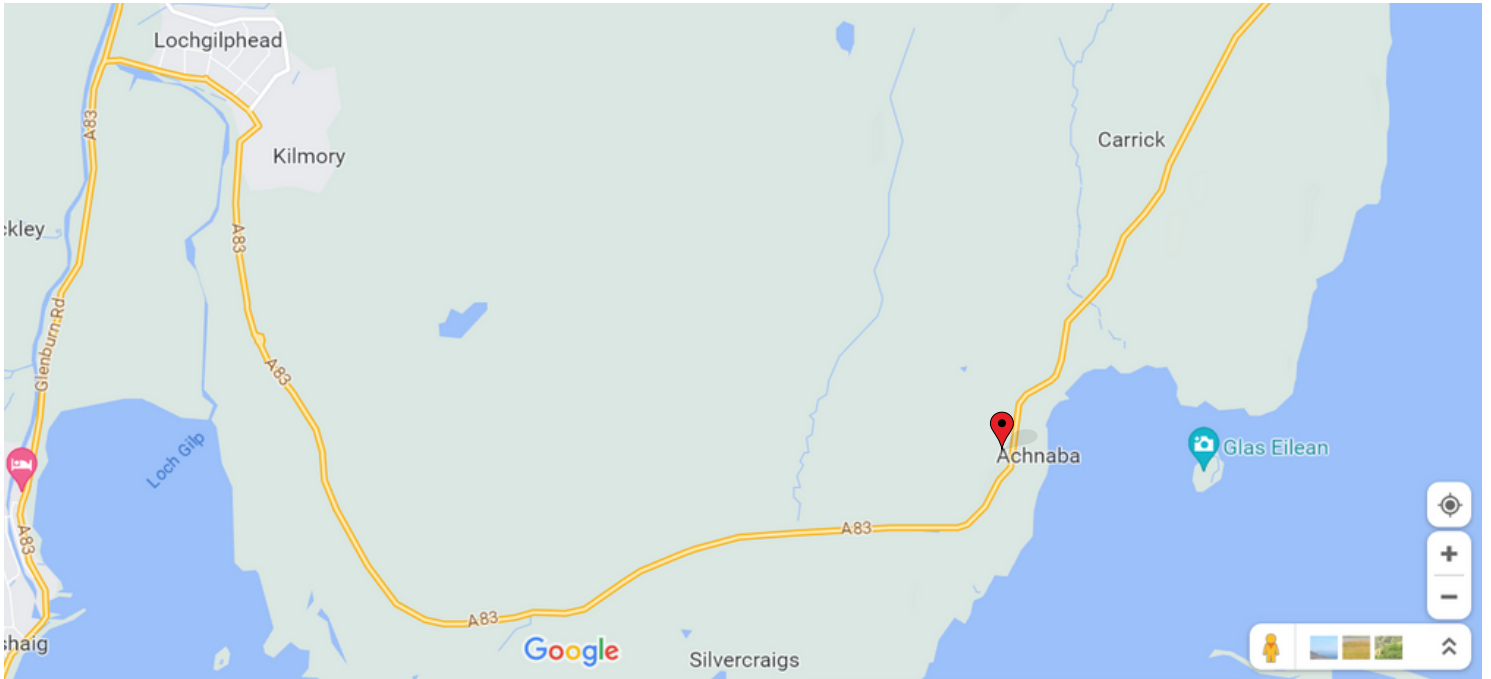

Interested in Front or Back
Cottages, at The Square, Achnaba?
Call us or email us.

01546 602989
Sales@mkmacleod.co.uk

MACLEOD

CONSTRUCTION LIMITED

WWW.MACLEODCONSTRUCTION.CO.UK

